


## INSTALLATION OVERVIEW

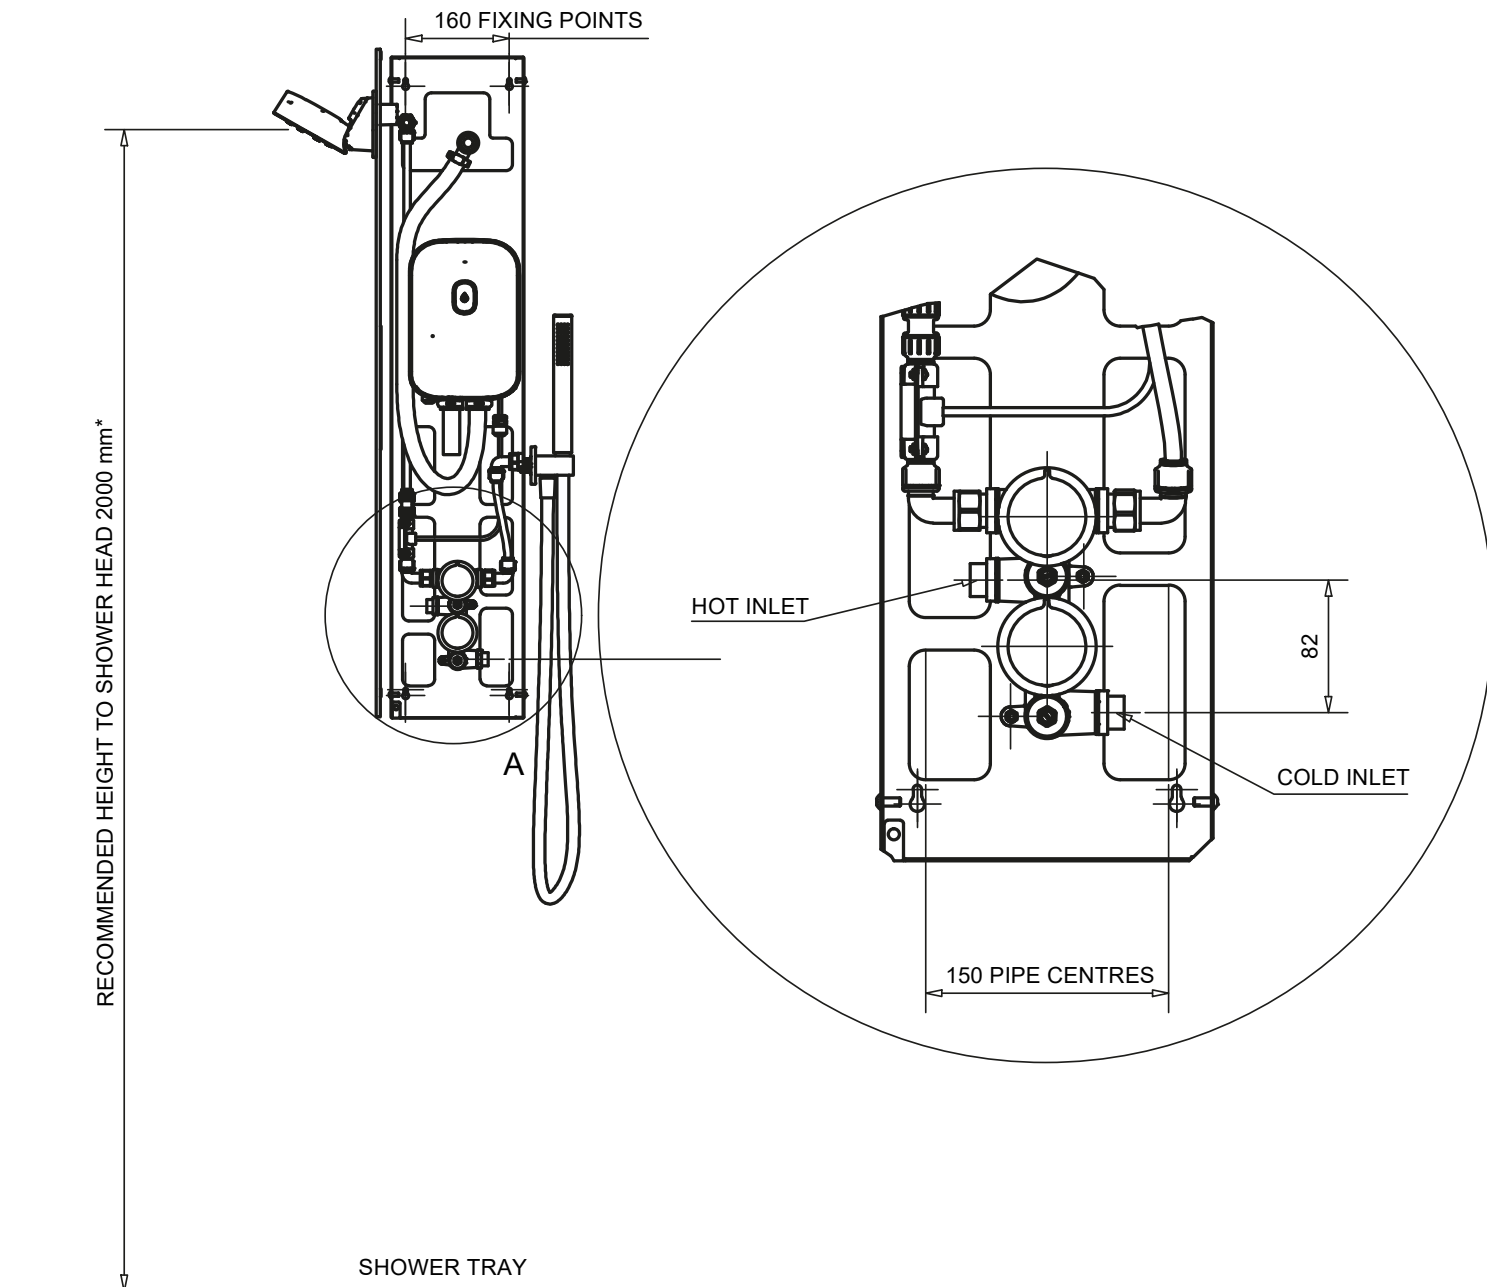

\*INSTALLATION SHOULD BE COMPLETED TO SUIT THE USER'S REQUIREMENTS.